



K:\HAMILTON\T-1615526 Master Plan\3 Draw\AutoCAD\Figures\PREFERRED LANDSIDE ALTERNATIVE.dwg, 2011/03/27 4:47:43 PM

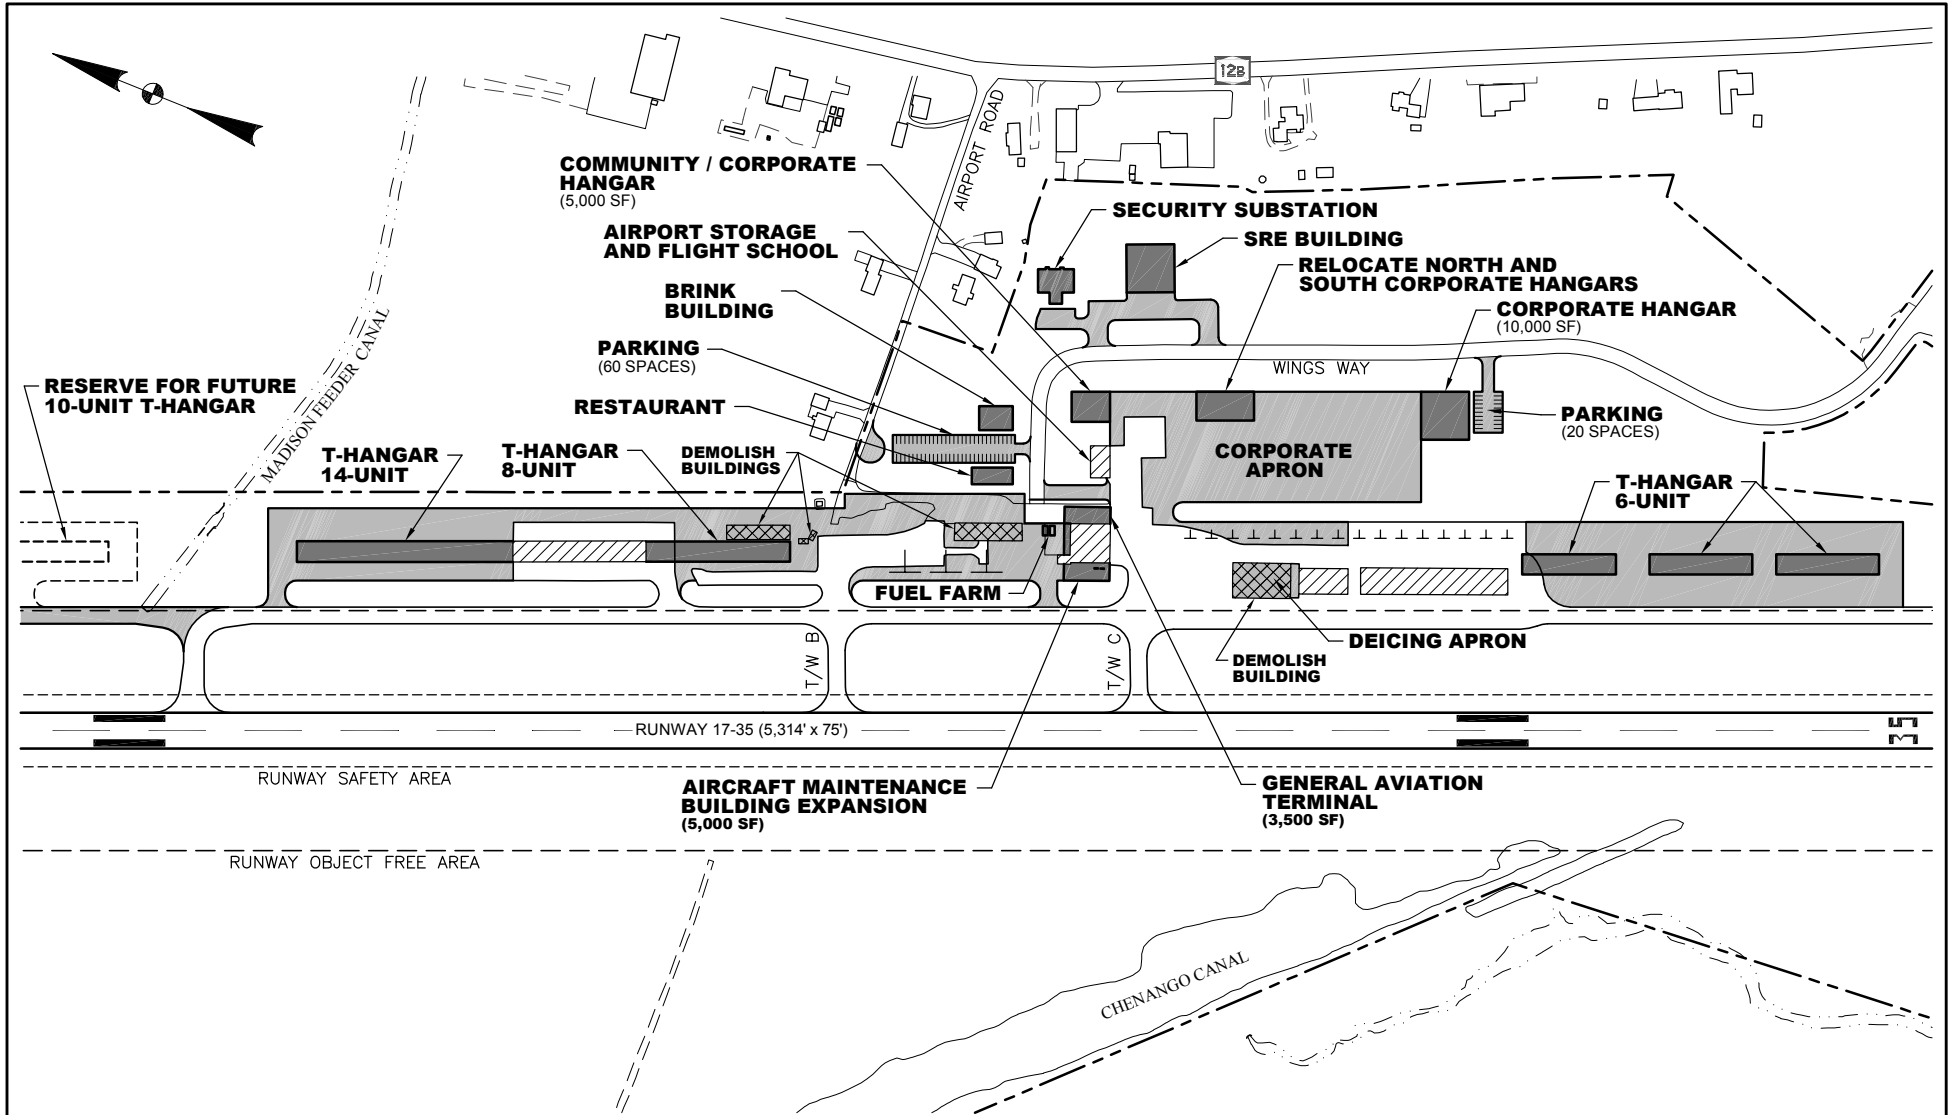

-  EXISTING PAVEMENT
-  NEW PAVEMENT
-  NEW BUILDING OR EXPANSION
-  BUILDING TO BE DEMOLISHED
-  AIRPORT PROPERTY

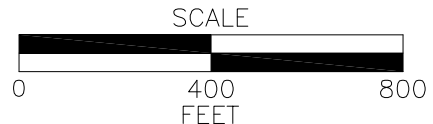

<p>HAMILTON MUNICIPAL AIRPORT MADISON COUNTY, NEW YORK</p>		
<p>PREFERRED LANDSIDE ALTERNATIVE</p>		
SCALE: 1" = 400'	DATE: MARCH 2011	FIGURE: 5-9
